



NO TREES TO BE REMOVED FOR TEMPORARY COW INSTALLATION

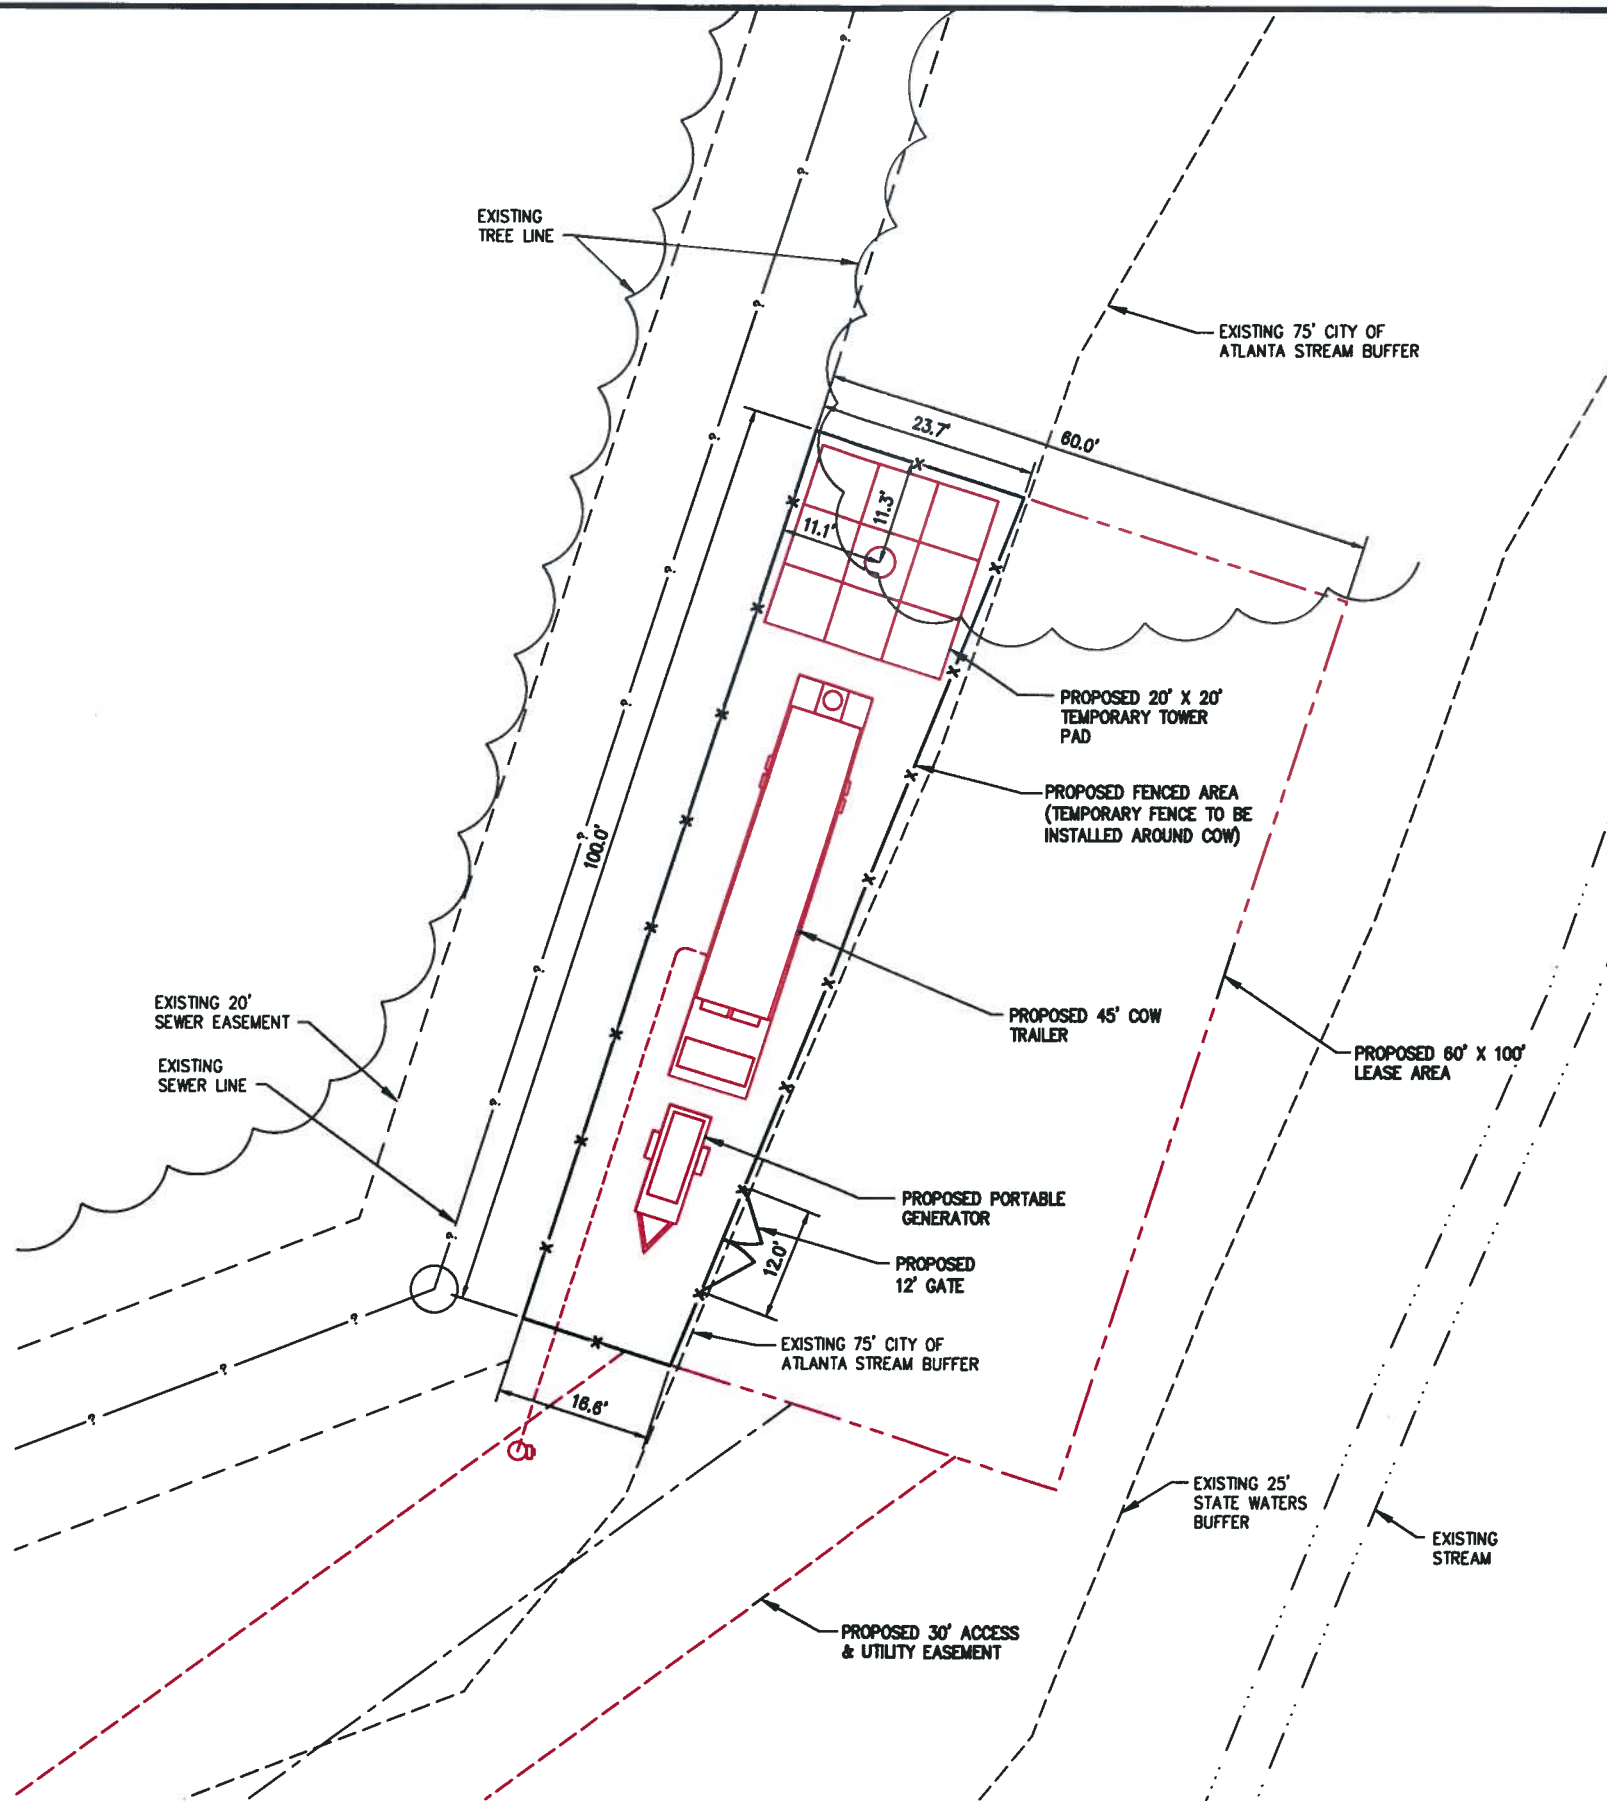

NO GROUND WILL BE DISTURBED WITHIN THE STREAM SETBACKS

RECEIVED
SEP 29 2014
OFFICE OF PLANNING
U-14 26

GEORGIA REGISTERED PROFESSIONAL ENGINEER
NO. PE021010
ELIZABETH B. USHER
8-27-14

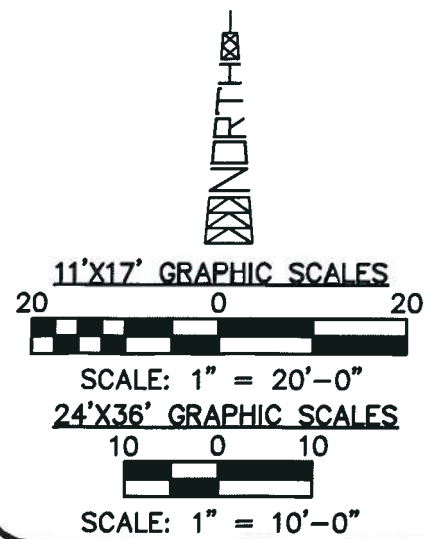

SITE PLAN
11"x17" SCALE: 1" = 20'-0"
24"x36" SCALE: 1" = 10'-0"

POWERSOURCE
1875 OLD ALABAMA ROAD
SUITE 1008
ROSWELL, GA 30076
TEL 678-990-2336
FAX 678-990-2342

NUM	DATE	DESCRIPTION
0	7/29/14	ISSUED FOR REVIEW
1	8/12/14	ISSUED FOR CONSTRUCTION
2		
3		
4		

verizon wireless
10800 OLD ALABAMA ROAD CONNECTOR
ALPHARETTA, GA 30022

DESIGNED: BAA
DRAWN: BAA
CHECKED: EBU

SITE NAME LAKEWOOD AMPITHEATER COW
DETAILED SITE PLAN

C-3