



CITY OF ATLANTA

KEISHA LANCE BOOTOMS
MAYOR

55 TRINITY AVENUE, S.W.
SUITE 4700, CITY HALL SOUTH
ATLANTA, GEORGIA 30303-3531
TEL. (404) 330-6240
FAX. (404) 658-7552

DEPARTMENT OF PUBLIC WORKS
William M. Johnson
Commissioner

March 14, 2018

Mr. Zachary
1029 Deckner Avenue, SW
Atlanta, Georgia 30310

RE: Speed Table Request for Deckner Avenue, SW between Sylvan Road and Metropolitan Pkwy

Dear Mr. Zachary:

The above referenced streets have satisfied the technical requirements for speed hump installation. To complete the approval process, at least 75% of the **owners** whose property fronts the street segments must affirm this project. Based on Fulton County tax records, we have identified 35 properties on these segments of the streets and a copy of the records is attached for your reference. **You will be given ninety (90) days from the date of this letter to complete the petition process. If the required information is not received by the deadline date of June 12, 2018 in our office, your petition will fail by default.**

Please note that only one signature shall be counted towards the above requirement for each property within the street segment.

Only one signature shall be counted towards the above requirement for each multi-family complex including apartments, townhomes and condominiums. Only a representative (property manager and/or association president) may sign the petition and must provide a letter stating the majority of the residents are in favor of the traffic calming devices installation.

Once a petition supported by at least 75% of the property owners is received and verified, the street segments will be placed on our installation list, pending availability of fund. Please note that the street conditions with regard to a need for resurfacing will be reviewed and it will have to be approved by the City's Street Operations Division for speed humps to be installed.

There are no funds currently but the street will be added to installation list once petition requirements are met.

Should you require additional information or further clarification, please contact Adolphus Ofor, Senior Traffic Engineer, at (404) 330-6501 or via email to: aofor@atlantaga.gov.

Sincerely,

Nursef Kadir
Public Works Manager, Senior

NK/ao

cc: Councilmember Joyce Sheperd
Joel Baker, Chief, Fire Rescue Department
Huley B. Dodson, Deputy Chief, Fire Rescue Department
Ebony N. Henderson, GIS Technician, Sr., Fire Rescue Assessment & Planning
Adolphus Ofor, Department of Public Works File, Enclosure(s)

List of properties on Deckner Avenue


	<u>Owner Name</u>	<u>Address</u>
<u>14 010400010351</u>	WILLIAMS GERALD D &	DECKNER AVE
<u>14 010500120803</u>	RICHARDSON REGINALD & RENATE	703 DECKNER AVE
<u>14 010400010344</u>	GLASS WILLIAMS JOANN	836 DECKNER AVE
<u>14 010400010336</u>	HART STELLA	844 DECKNER AVE
<u>14 010400010328</u>	JOHNSON ELOISE	848 DECKNER AVE
<u>14 010400010310</u>	A PARK ZERO FOUR LLC	856 DECKNER AVE
<u>14 010400010302</u>	HABITAT FOR HUMANITY IN ATLANTA INC	864 DECKNER AVE
<u>14 010400010294</u>	TOLBERT SHAWNA MARIE	868 DECKNER AVE
<u>14 010400010286</u>	PUGH PAUL & DARLENE	874 DECKNER AVE

<u>14 010500100151</u>	HARLESTON COURTNEY J	1480 SYLVAN RD
<u>14 010400010278</u>	HEARD WILLIE R SR & DIANE	1498 BREWER BLVD
<u>14 010500100144</u>	MARCUS JOSEPHINE F	1479 HARTFORD AVE
<u>14 010500100417</u>	HOBBS PETER R	1480 HARTFORD AVE
<u>14 010500100409</u>	ITELD SIMONE	1481 GRAHAM ST
<u>14 010500100672</u>	THROUGHOUT ATLANTA RENOVATIONS LLC	1480 GRAHAM ST
<u>14 010500100664</u>	BROOKS LINA MAE	1479 FAIRBANKS ST
<u>14 010500110093</u>	WHITE LILLIAN P	1480 FAIRBANKS ST
<u>14 010500110085</u>	BRASH NATASHA S	1473 EVERHART ST
<u>14 010500110325</u>	CHERRY MATTHEW & SWINSON ANNA	1480 EVERHART ST
<u>14 010500110317</u>	WARE DONALD B	1479 ALLENE AVE
<u>14 010500110531</u>	O DONNELL RYAN K	1474 ALLENE AVE
<u>14 010500110614</u>	MC DANIEL DEANGELO	1479 DE SOTO AVE
<u>14 010500120134</u>	IMOH FIDELIS	1480 DE SOTO AVE
<u>14 010500120126</u>	MC DANIEL DEANGELO	1479 BEATIE AVE
<u>14 010500120357</u>	DICKINSON CATHRINE A	1480 BEATIE AVE
<u>14 010400020012</u>	KAPLAN ASSET ACQUISITION GROUP LLC	1504 BEATIE AVE
<u>14 010500120340</u>	ANDERSON MARY BERTH	1479 BELMONT AVE
<u>14 010500120571</u>	COTTON PROPERTY INVESTMENTS	1480 BELMONT AVE
<u>14 010400020384</u>	COLLINS ROZZIE	1503 BELMONT AVE
<u>14 010400020020</u>	GOVINDA RATI D	1504 BELMONT AVE
<u>14 010500120811</u>	CRICK FRANK S JR	1480 ATHENS AVE
<u>14 010400020764</u>	ZACHERY STEVEN	1504 ATHENS AVE
<u>14 010400020392</u>	HENDRIX MARTHA R & MARY J	1503 ATHENS AVE
<u>14 010500121108</u>	COOPER SANJA	1479 METROPOLITAN PKWY
<u>14 010400020772</u>	WIMBLEY BEVERLY S P	1505 METROPOLITAN PKWY

CITY OF ATLANTA SPEED HUMP PROPOSAL

NOTE: The actual speed hump location or number may be adjusted during installation due to the location of manholes, driveways, etc.

Please refer to the list from Fulton County Tax Record for the actual number of properties.

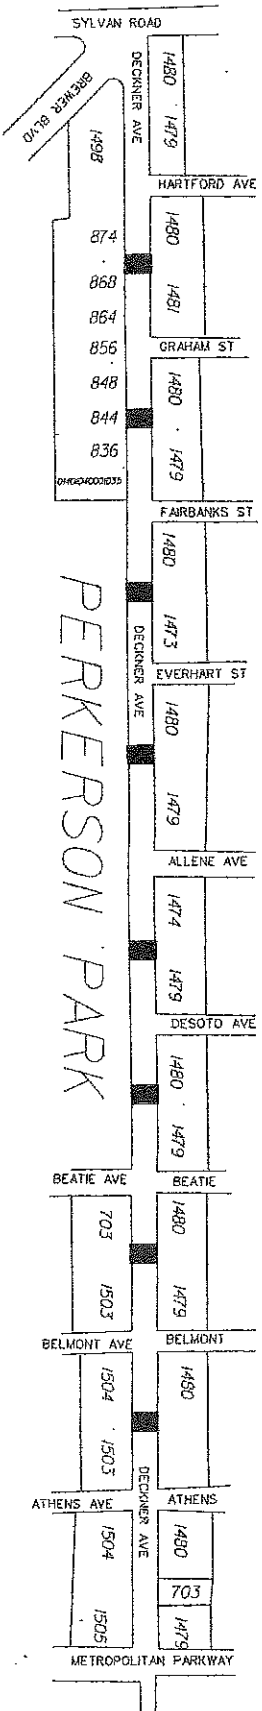

NUMBER OF PROPERTIES: 35
 NUMBER OF SPEED HUMPS: 8
 SPEED HUMPS

Please be advised that the installation of speed humps could slow the response time of the fire department and other emergency vehicles by several seconds per speed hump.

CITY OF ATLANTA
 DEPARTMENT OF PUBLIC WORKS

DATE: 3/14/2018

DRAWN BY: AO

SCALE: NTS

DECKNER AVENUE, SW
 BETWEEN
 SYLVAN ROAD AND METROPOLITAN PKWY