



CITY OF ATLANTA

KEISHA LANCE BOTTOMS
MAYOR

55 TRINITY AVENUE, S.W.
SUITE 4700, CITY HALL SOUTH
ATLANTA, GEORGIA 30303-3531
TEL. (404) 330-6240
FAX. (404) 658-7552

DEPARTMENT OF PUBLIC WORKS
William M. Johnson
Commissioner

March 13, 2018

Pastor James Turks
1147 Osborne Street, SW
Atlanta, Georgia 30310

RE: Speed Table Request for Osborne Street, SW between Evans Drive and Murphy Avenue

Dear Pastor James Turks:

The above referenced streets have satisfied the technical requirements for speed table installation. To complete the approval process, at least 75% of the **owners** whose property fronts the street segments must affirm this project. Based on Fulton County tax records, we have identified 49 properties on these segments of the streets and a copy of the records is attached for your reference. **You will be given ninety (90) days from the date of this letter to complete the petition process. If the required information is not received by the deadline date of June 11, 2018 in our office, your petition will fail by default.**

Please note that **only one signature** shall be counted towards the above requirement for each property within the street segment.


Only one signature shall be counted towards the above requirement for each multi-family complex including apartments, townhomes and condominiums. **Only a representative** (property manager and/or association president) may sign the petition and must provide a letter stating the majority of the residents are in favor of the traffic calming devices installation.

Once a petition supported by at least 75% of the property owners is received and verified, the street segments will be placed on our installation list, pending availability of fund. Please note that the street conditions with regard to a need for resurfacing will be reviewed and it will have to be approved by the City's Street Operations Division for speed humps to be installed.

There are no funds currently but the street will be added to installation list once petition requirements are met.

Should you require additional information or further clarification, please contact Adolphus Ofor, Senior Traffic Engineer, at (404) 330-6501 or via email to: aofor@atlantaga.gov.

Sincerely,

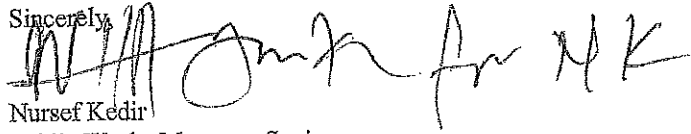
Nursef Kedir

Public Works Manager, Senior

NK/ao

cc: Councilmember Joyce Sheperd
Erika Shields, Chief of Police, APD
Joel Baker, Chief, Fire Rescue Department
Huley B. Dodson, Deputy Chief, Fire Rescue Department
Ebony N. Henderson, GIS Technican, Sr., Fire Rescue Assessment & Planning
Adolphus Ofor, Department of Public Works, File

List of properties on Osborne Street


	<u>Owner Name</u>	<u>Address</u>
<u>14 012200090252</u>	SPIVEY DEJOHNETTE	OSBORNE ST
<u>14 012200090401</u>	SHADY GROVE BAPTIST CHURCH	OSBORNE ST
<u>14 012200090815</u>	JAMES JOHNNY	OSBORNE ST
<u>14 012200090823</u>	JAMES JOHNNY	OSBORNE ST
<u>14 012200090831</u>	GREEN TEMPLE A M E CHURCH	OSBORNE ST
<u>14 012200090898</u>	BULGER CHARLES E & MARJORIE	OSBORNE ST
<u>14 012200090690</u>	BOMMER ROBERT L	OSBORNE ST
<u>14 012200090245</u>	BERRY MICHAEL	OSBORNE ST
<u>14 012200090260</u>	INHOME PROPERTY LLC	OSBORNE ST
<u>14 012200090237</u>	PARITY GROUP LLC THE	1059 OSBORNE ST
<u>14 012200090674</u>	TRAYLOR TOMMY	1082 OSBORNE ST
<u>14 012200090849</u>	VANDERVER TIMOTHY A	1085 OSBORNE ST
<u>14 012200090286</u>	OSBORNE MISSION A M E CHURCH	1089 OSBORNE ST
<u>14 012200090633</u>	MOLIERE PAULA &	1092 OSBORNE ST
<u>14 012200090294</u>	SEVEN D VENTURES LLC	1095 OSBORNE ST
<u>14 012200090666</u>	FOWLER BARBARA T	1100 OSBORNE ST
<u>14 012200090955</u>	RAINWATER LILLIAN R	1106 OSBORNE ST
<u>14 012200090302</u>	RAINWATER WILLIE P	1107 OSBORNE ST
<u>14 012200090989</u>	BENNETT EARNEST	1110 OSBORNE ST
<u>14 012200090310</u>	WILLIAMS DEXTER	1111 OSBORNE ST
<u>14 012200090963</u>	STARR CHRISTINE	1112 OSBORNE ST
<u>14 012200090328</u>	RAINWATER WILLIE P	1113 OSBORNE ST
<u>14 012200090971</u>	BENNETT EARNEST	1114 OSBORNE ST
<u>14 012200090336</u>	BENNETT EARNEST JR	1119 OSBORNE ST
<u>14 012200090914</u>	WRIGHT ROSALEE M	1120 OSBORNE ST
<u>14 012200090344</u>	MC DONALD LORA L ET AL	1123 OSBORNE ST
<u>14 012200090351</u>	BENNETT EARNEST JR	1125 OSBORNE ST
<u>14 012200090906</u>	SUTTON LEROY & ANNIE B	1126 OSBORNE ST
<u>14 012200090369</u>	BENNETT EARNEST	1127 OSBORNE ST
<u>14 012200090591</u>	JENKINS RAIFORD C &	1132 OSBORNE ST
<u>14 012200090377</u>	CHURN DOLLIE MAE B	1135 OSBORNE ST
<u>14 012200090583</u>	SEYMOUR LESLIE D	1138 OSBORNE ST
<u>14 012200090385</u>	SHADY GROVE BAPTIST CH	1141 OSBORNE ST
<u>14 012200090575</u>	RAINWATER WILLIE P	1144 OSBORNE ST
<u>14 012200090393</u>	SHADY GROVE BAPTIST CHURCH	1145 OSBORNE ST
<u>14 012200090567</u>	FINCH MICHAEL	1150 OSBORNE ST
<u>14 012200090559</u>	JOHARLIZ LLC	1154 OSBORNE ST
<u>14 012200090419</u>	MALLORY BURNETTE	1155 OSBORNE ST
<u>14 012200090542</u>	RAGLIN BRUCE CARTER	1158 OSBORNE ST
<u>14 012200090427</u>	HARPER LUBIE JR	1159 OSBORNE ST
<u>14 012200090534</u>	DAVIS PAULINE C	1162 OSBORNE ST
<u>14 012200090435</u>	ROGERS ALAN &	1165 OSBORNE ST
<u>14 012200090526</u>	JOHNSON MARY F	1166 OSBORNE ST
<u>14 012200090518</u>	BURNETT SELENA R	1170 OSBORNE ST
<u>14 012200090880</u>	PARKS HOWARD W ET AL	1175 OSBORNE ST
<u>14 012200090500</u>	CALLOWAY ANGIE	1176 OSBORNE ST
<u>14 012200090492</u>	JOHNSON SARAH C	1182 OSBORNE ST
<u>14 012200090757</u>	BOBAEKIM LLC	1835 EVANS DR
<u>14 012200090781</u>	1855 EVANS DRIVE LAND TRUST THE	1855 EVANS DR
<u>14 012200090922</u>	AMIGOS PROPERTIES LLC	1824 MURPHY AVE

	Number	Address	Verified		Position			No Response
			Yes	No	For	Against	Neither	
1	1058	Osborne Street						
2	1062	Osborne Street						
3	1065	Osborne Street						
4	1068	Osborne Street						
5	1092	Osborne Street						
6	1095	Osborne Street						
7	1100	Osborne Street						
8	1108	Osborne Street	X					
9	1107	Osborne Street						
10	1110	Osborne Street						
11	1111	Osborne Street						
12	1112	Osborne Street	X					
13	1113	Osborne Street						
14	1114	Osborne Street						
15	1119	Osborne Street						
16	1120	Osborne Street						
17	1123	Osborne Street						
18	1125	Osborne Street	X					
19	1126	Osborne Street						
20	1127	Osborne Street						
21	1132	Osborne Street						
22	1135	Osborne Street	X					
23	1136	Osborne Street	X					
24	1141	Osborne Street	X					
25	1144	Osborne Street						
26	1145	Osborne Street						
27	1150	Osborne Street						
28	1154	Osborne Street						
29	1155	Osborne Street	X					
30	1158	Osborne Street						
31	1159	Osborne Street						
32	1162	Osborne Street	X					
33	1166	Osborne Street						
34	1168	Osborne Street	X					
35	1170	Osborne Street						
36	1175	Osborne Street						
37	1178	Osborne Street						
38	1182	Osborne Street	X					
39	14012200900252	Osborne Street						
40	14012200900401	Osborne Street						
41	14012200900815	Osborne Street						
42	14012200900822	Osborne Street						
43	14012200900837	Osborne Street						
44	14012200900850	Osborne Street						
45	14012200900858	Osborne Street						
46	14012200900245	Osborne Street						
47	14012200900260	Osborne Street						
48	1835	Evans Drive						
49	1855	Evans Drive						
50	1824	Murphy Avenue						
51								
52								
	Total		30		0	0	0	
	% =		20.0		0.0	0.0	0.0	

CITY OF ATLANTA SPEED TABLE PROPOSAL



NOTE: The actual speed table location or number may be adjusted during installation due to the location of manholes, driveways, etc.

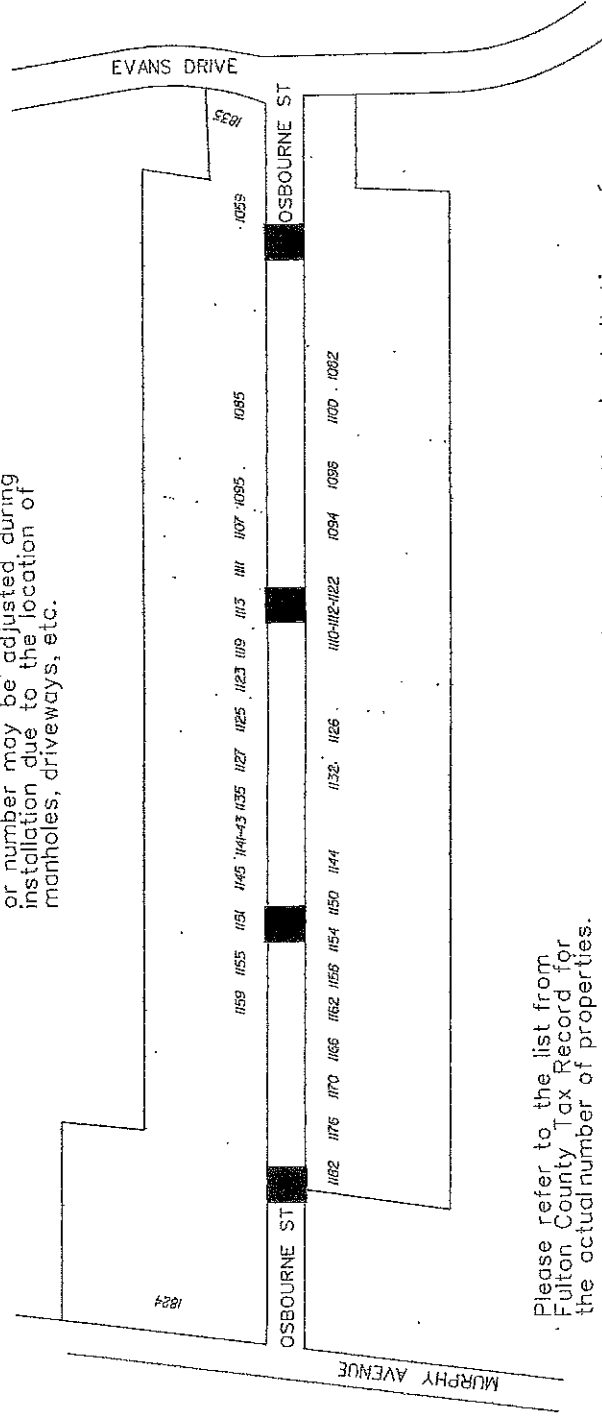

Please refer to the list from Fulton County Tax Record for the actual number of properties.

Please be advised that the installation of speed tables could slow the response time of the fire department and other emergency vehicles by several seconds per speed table.

NUMBER OF PROPERTIES: 49
 NUMBER OF SPEED TABLES: 4
 SPEED TABLES

CITY OF ATLANTA
 DEPARTMENT OF PUBLIC WORKS

OSBORNE STREET, SW

BETWEEN
 EVANS DRIVE & MURPHY AVENUE

DATE: 10/9/2017

DRAWN BY: AO

SCALE: NTS