


SCALE: 1" = 30'-0"
 DATE: APRIL 12, 2019
 DRAWN BY: TH

SPI - 11 SA 12
 LAND DISTRICT 14
 ACRES: 3.24

NORTHSIDE DRIVE

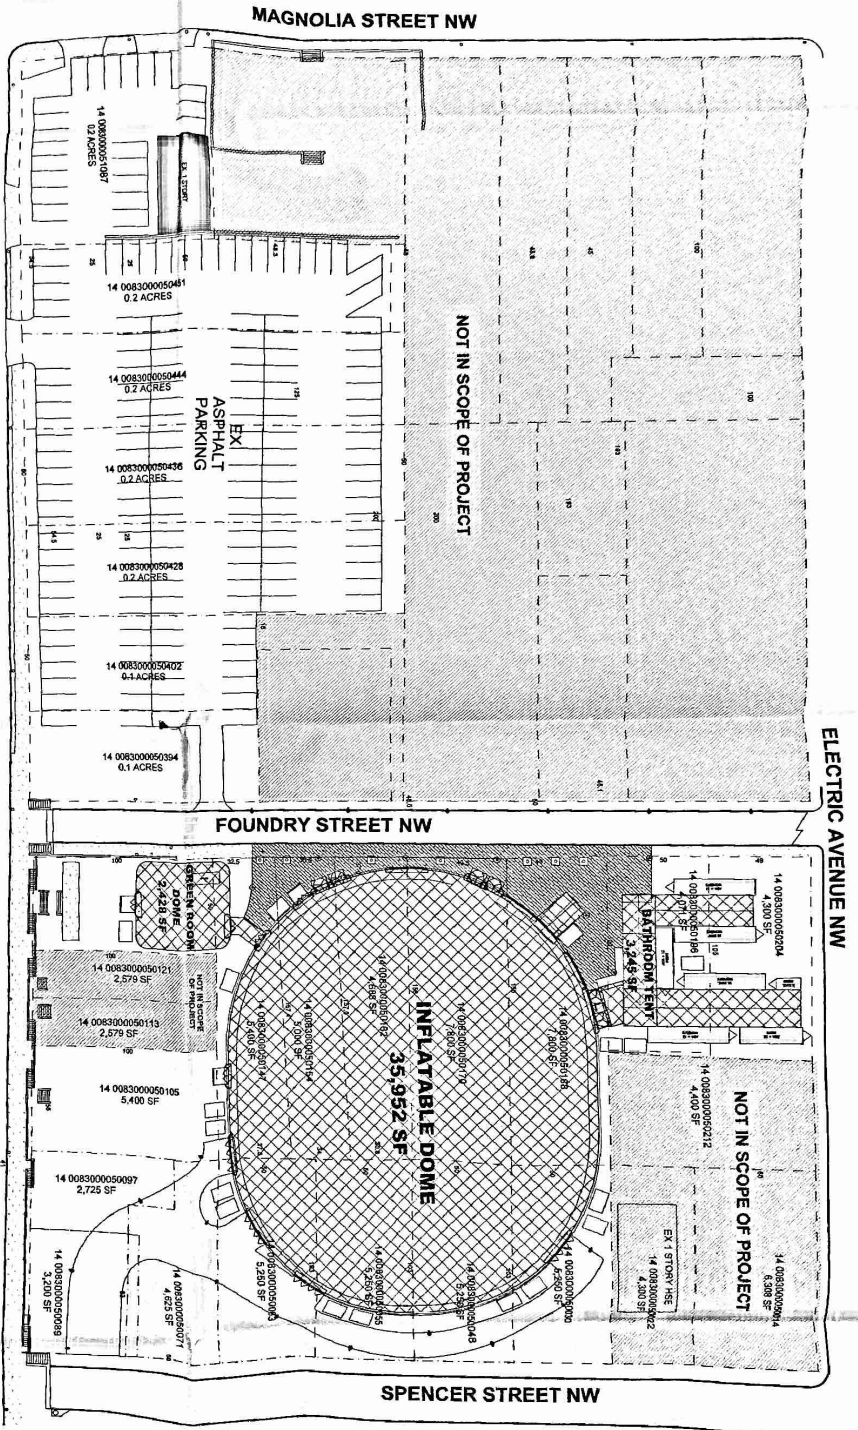

A	01
---	----

DOMES ATLANTA
 JAYCEE ATLANTA DEVELOPMENT, LLC
 201 17TH STREET SUITE 300
 ATLANTA, GA 30363

HARVEY DESIGN GROUP, INC
 Landscape Architecture, Consultation & Project Management
 404.425.2282
 E: harveydesigngroup@gmail.com

NO.	DATE	REVISIONS	REMARKS
1			
2			
3			
4			
5			

U-18-037