

(Do Not Write Above This Line)

AN ORDINANCE BY

COUNCILMEMBER

MOSBY ARCHIBONG

*Natalyn M. Archibong*

NATALYN

AN ORDINANCE AUTHORIZING THE MAYOR, OR HIS DESIGNEE, TO INSTALL SPEED TABLES ON NORWOOD AVENUE, N.E. BETWEEN EMERY PLACE, N.E. AND COLLEGE AVENUE, N.E. AND TO WAIVE SECTION 138-84(D)(2) OF THE CODE OF ORDINANCES OF THE CITY OF ATLANTA AS IT RELATES TO VEHICULAR SPEED REQUIREMENTS; AND FOR OTHER PURPOSES.

First Reading

Committee \_\_\_\_\_  
Date \_\_\_\_\_  
Chair \_\_\_\_\_  
Referred To \_\_\_\_\_

Committee

Date

Chair

Action

Fav, Adv, Hold (see rev. side)

Other

Members

Committee

Date

Chair

Action

Fav, Adv, Hold (see rev. side)

Other

Members

Refer To

Refer To

CERTIFIED

FINAL COUNCIL ACTION

2<sup>nd</sup>

1<sup>st</sup> & 2<sup>nd</sup>

3<sup>rd</sup>

Readings

Consent

V Vote

RC Vote

CONSENT REFER

REGULAR REPORT REFER

ADVERTISE & REFER

1<sup>ST</sup> ADOPT 2<sup>ND</sup> READ & REFER

PERSONAL PAPER REFER

MAYOR'S ACTION

Date Referred

Referred To: *Transportation*

Date Referred

Referred To:

Date Referred:

Referred To:

Committee

Date

Chair

Action

Fav, Adv, Hold (see rev. side)

Other

Members

Committee

Date

Chair

Action

Fav, Adv, Hold (see rev. side)

Other

Members

Refer To

Refer To

AN ORDINANCE BY   
COUNCILMEMBER NATALYN MOSBY ARCHIBONG

**AN ORDINANCE AUTHORIZING THE MAYOR, OR HIS DESIGNEE, TO INSTALL SPEED TABLES ON NORWOOD AVENUE, N.E. BETWEEN EMERY PLACE, N.E. AND COLLEGE AVENUE, N.E. AND TO WAIVE SECTION 138-84(d)(2) OF THE CODE OF ORDINANCES OF THE CITY OF ATLANTA AS IT RELATES TO VEHICULAR SPEED REQUIREMENTS; AND FOR OTHER PURPOSES.**

**WHEREAS**, Norwood Avenue, N.E. is a residential street, located off major arterials roads (Memorial Drive, S.E. and Dekalb Avenue, N.E.), and therefore receives a high volume of cut-thru traffic; and

**WHEREAS**, speeding on Norwood Avenue, N.E. has been a concern of the neighborhood for many years; and

**WHEREAS**, Ordinance 06-O-1648 adopted by City Council on September 5, 2006 authorized the installation of a stop sign at the intersection of Norwood Avenue, N.E. and Ridgedale Road, N.E.; and

**WHEREAS**, after the installation of the aforementioned stop sign, speeding and traffic have continued to be an issue; and

**WHEREAS**, the residents agree that the installation of speed tables will significantly reduce the number of speeders in the neighborhood as well as reduce the potential for hazard and public safety risk to all residents and those visiting the area.

**NOW THEREFORE BE IT ORDAINED BY THE COUNCIL OF THE CITY OF ATLANTA** as follows:


**SECTION 1:** That the Mayor, or his designee, is authorized to install speed tables on Norwood Avenue, N.E. between Emery Place, N.E. and College Avenue, N.E. in accordance with Section 138-34 of the City of Atlanta Code of Ordinances.

**SECTION 2:** That Section 138-24(d)(2) which states “The 85<sup>th</sup> percentile speed of traffic on such street must be at least ten miles per hour over the posted speed limit” be waived to accomplish this purpose and the Office of Transportation conduct a review of said streets to determine the most appropriate area for the speed table placement and notify the departments of Police and Fire to provide both departments the opportunity to comment.

**SECTION 3:** That the funding for the speed tables will be identified by the Councilmember of District 5.

**SECTION 4:** That all ordinances and parts of ordinances in conflict herewith be and the same are hereby waived in this instance only.

# CITY OF ATLANTA SPEED HUMPS PROPOSAL

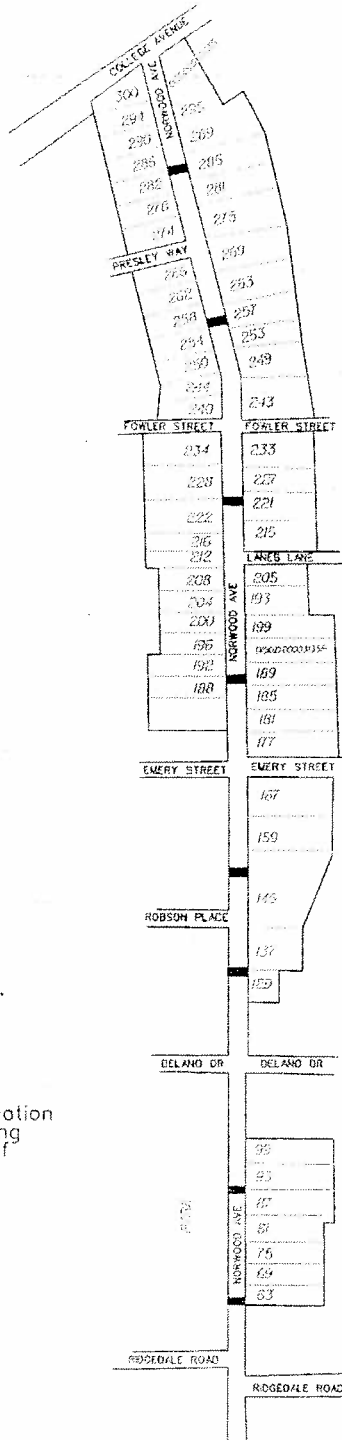

Please be advised that the installation of speed humps could slow the response time of the fire department and other emergency vehicles by several seconds per speed hump.

Please refer to the list from Fulton County Tax Record for the actual number of properties.

NOTE: The actual speed hump location or number may be adjusted during installation due to the location of manholes, driveways, etc.

NUMBER OF PROPERTIES: 62

NUMBER OF SPEED HUMPS: 8

 SPEED HUMPS

CITY OF ATLANTA  
DEPARTMENT OF PUBLIC WORKS


NORWOOD AVENUE, NE  
BETWEEN  
COLLEGE AVENUE & RIDGEDALE ROAD

DATE: 4/9/2009

DRAWN BY : AO

SCALE: NTS

# CITY OF ATLANTA SPEED HUMP PROPOSAL

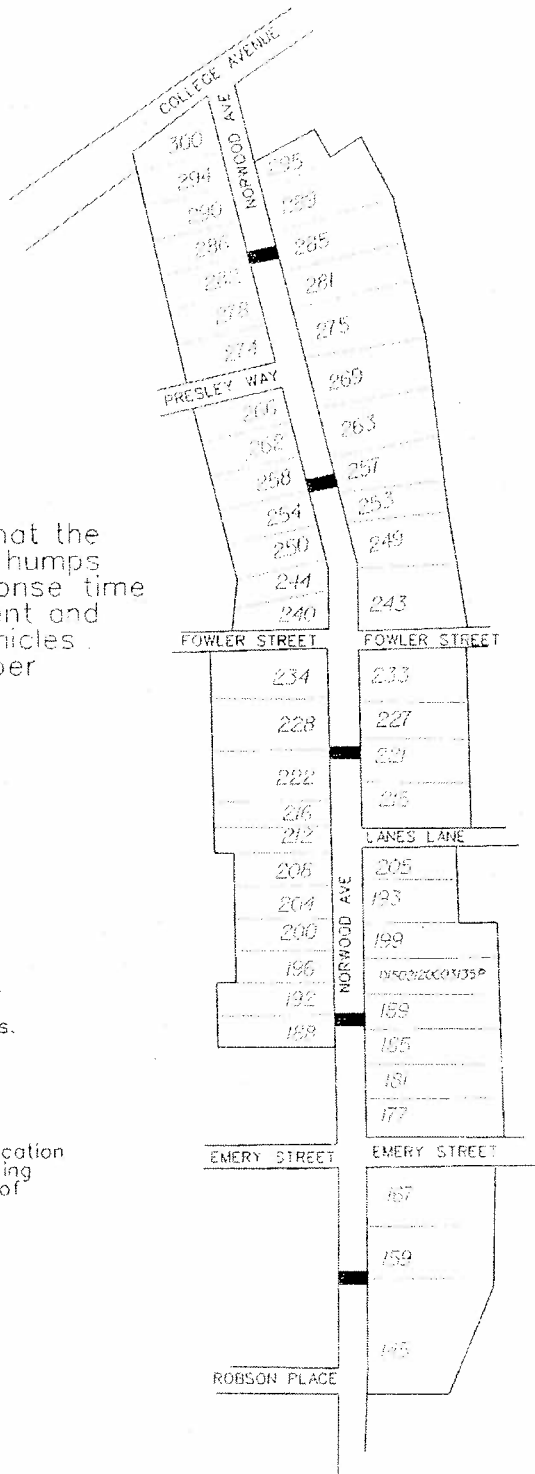


Please be advised that the installation of speed humps could slow the response time of the fire department and other emergency vehicles by several seconds per speed hump.

Please refer to the list from Fulton County Tax Record for the actual number of properties.

NOTE: The actual speed hump location or number may be adjusted during installation due to the location of manholes, driveways, etc.

NUMBER OF PROPERTIES: 51

NUMBER OF SPEED HUMPS: 5

 SPEED HUMPS

CITY OF ATLANTA  
DEPARTMENT OF PUBLIC WORKS

NORWOOD AVENUE, NE  
BETWEEN  
COLLEGE AVENUE & ROBSON PLACE

DATE: 1/18/2012

DRAWN BY : AO

SCALE: NTS